




平面図 1/100
324 524

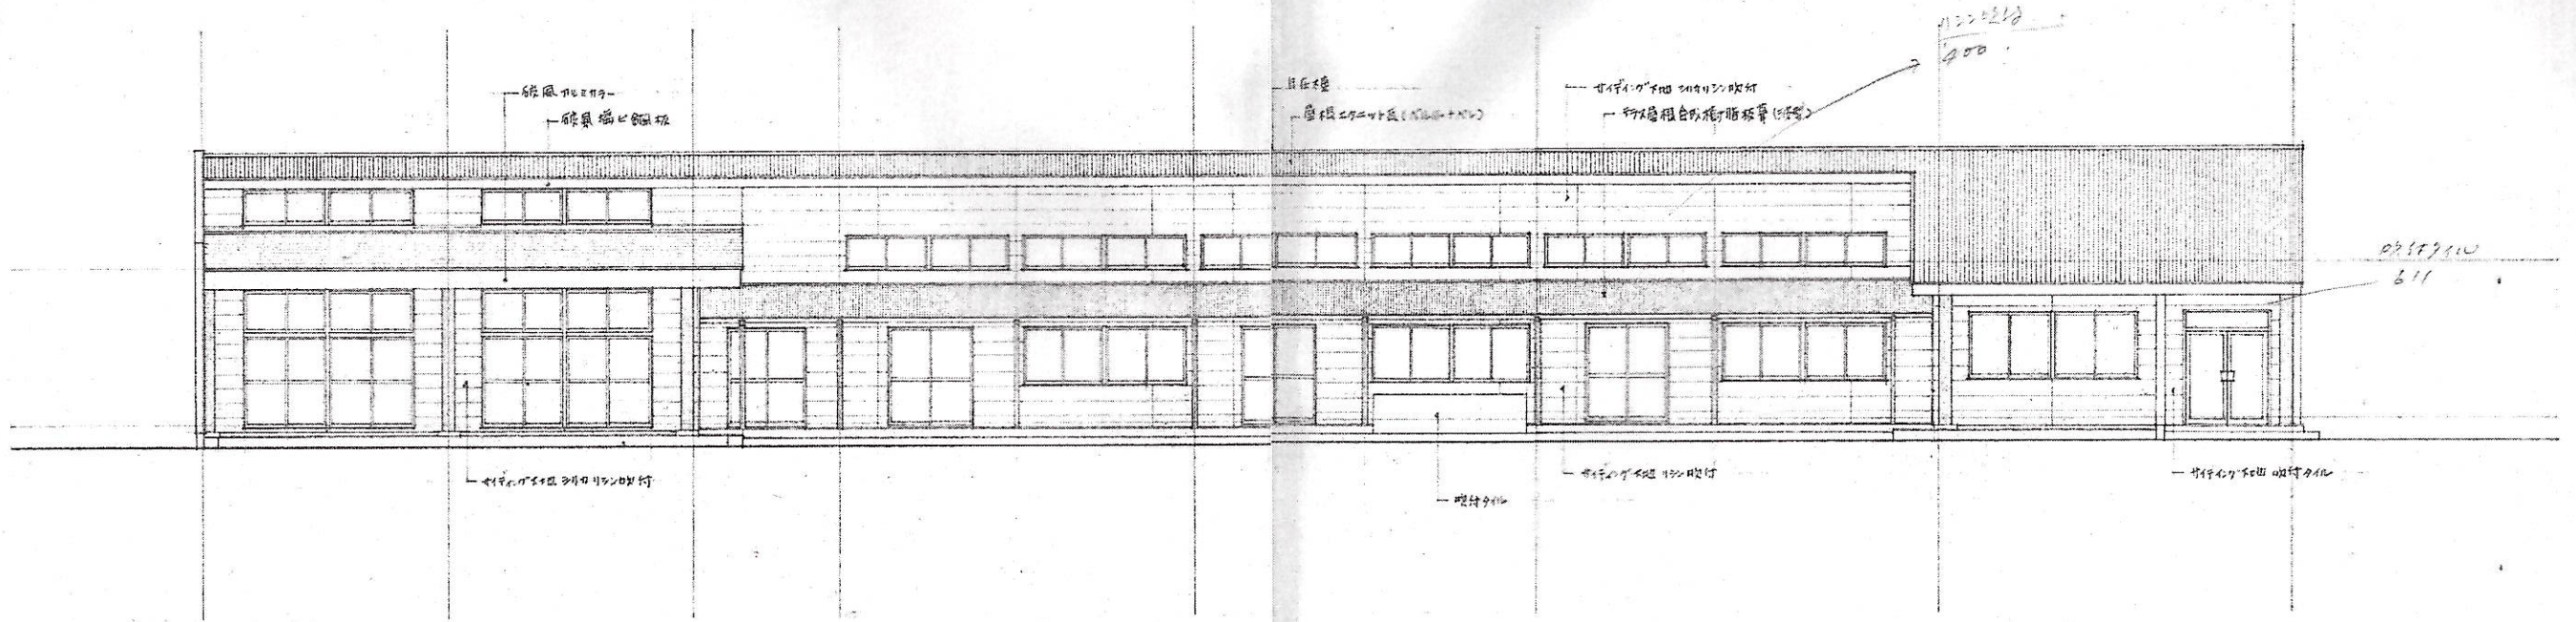


南立面图 1-100

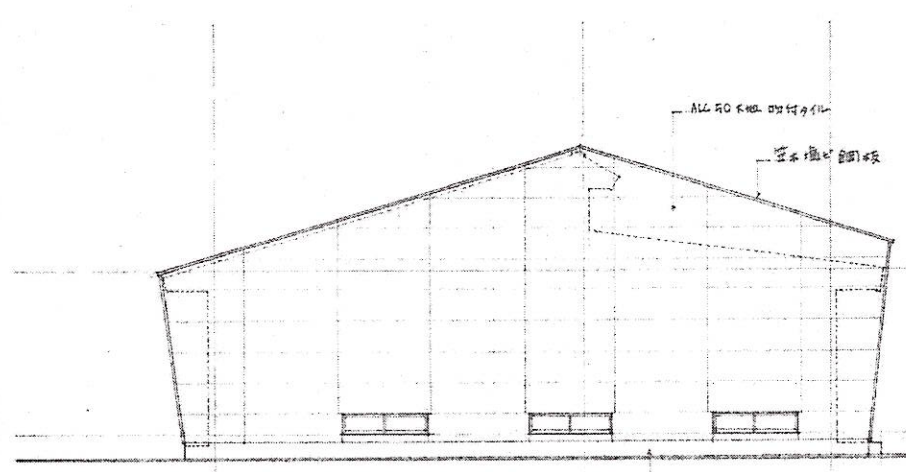


西立面图 1-100

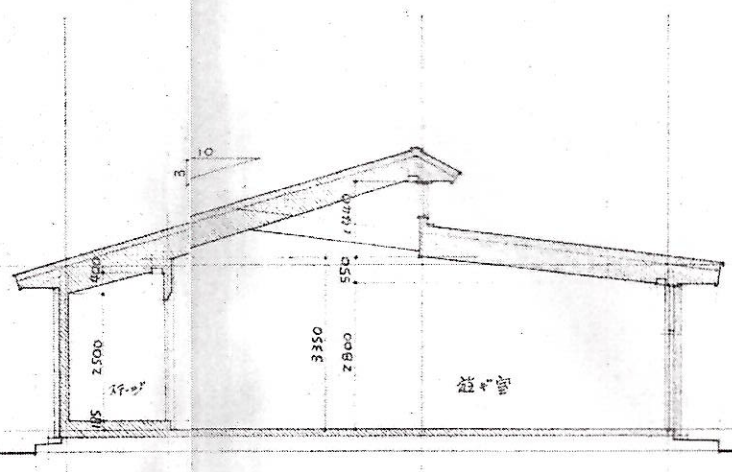


西立面剖面图 1-100

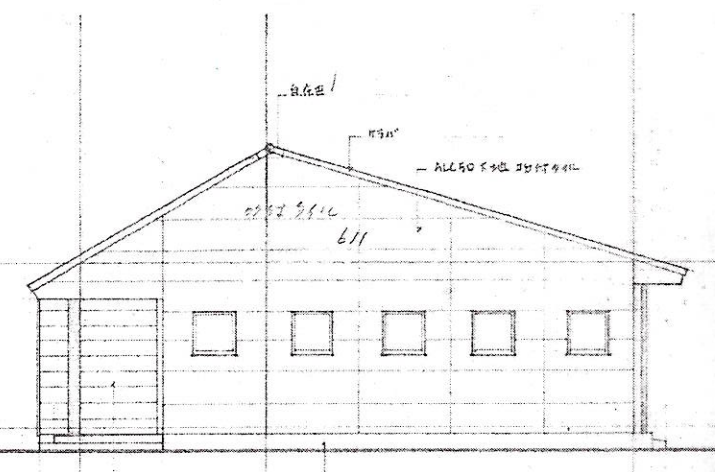

东立面图 1-100

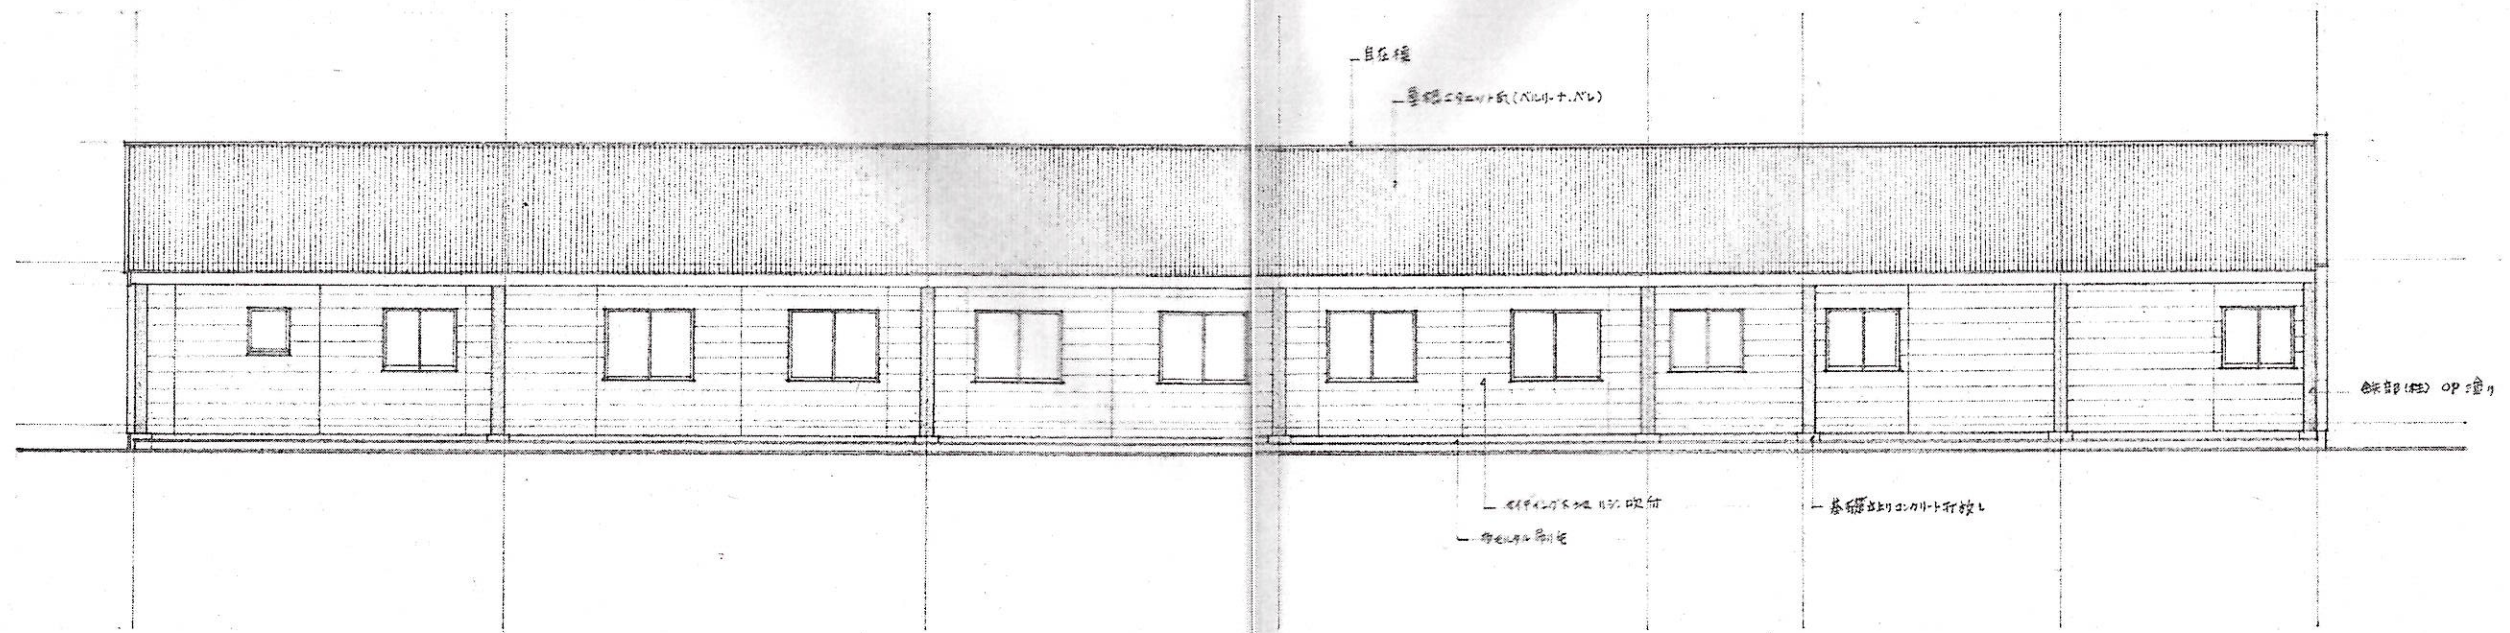

北立面图 1=100

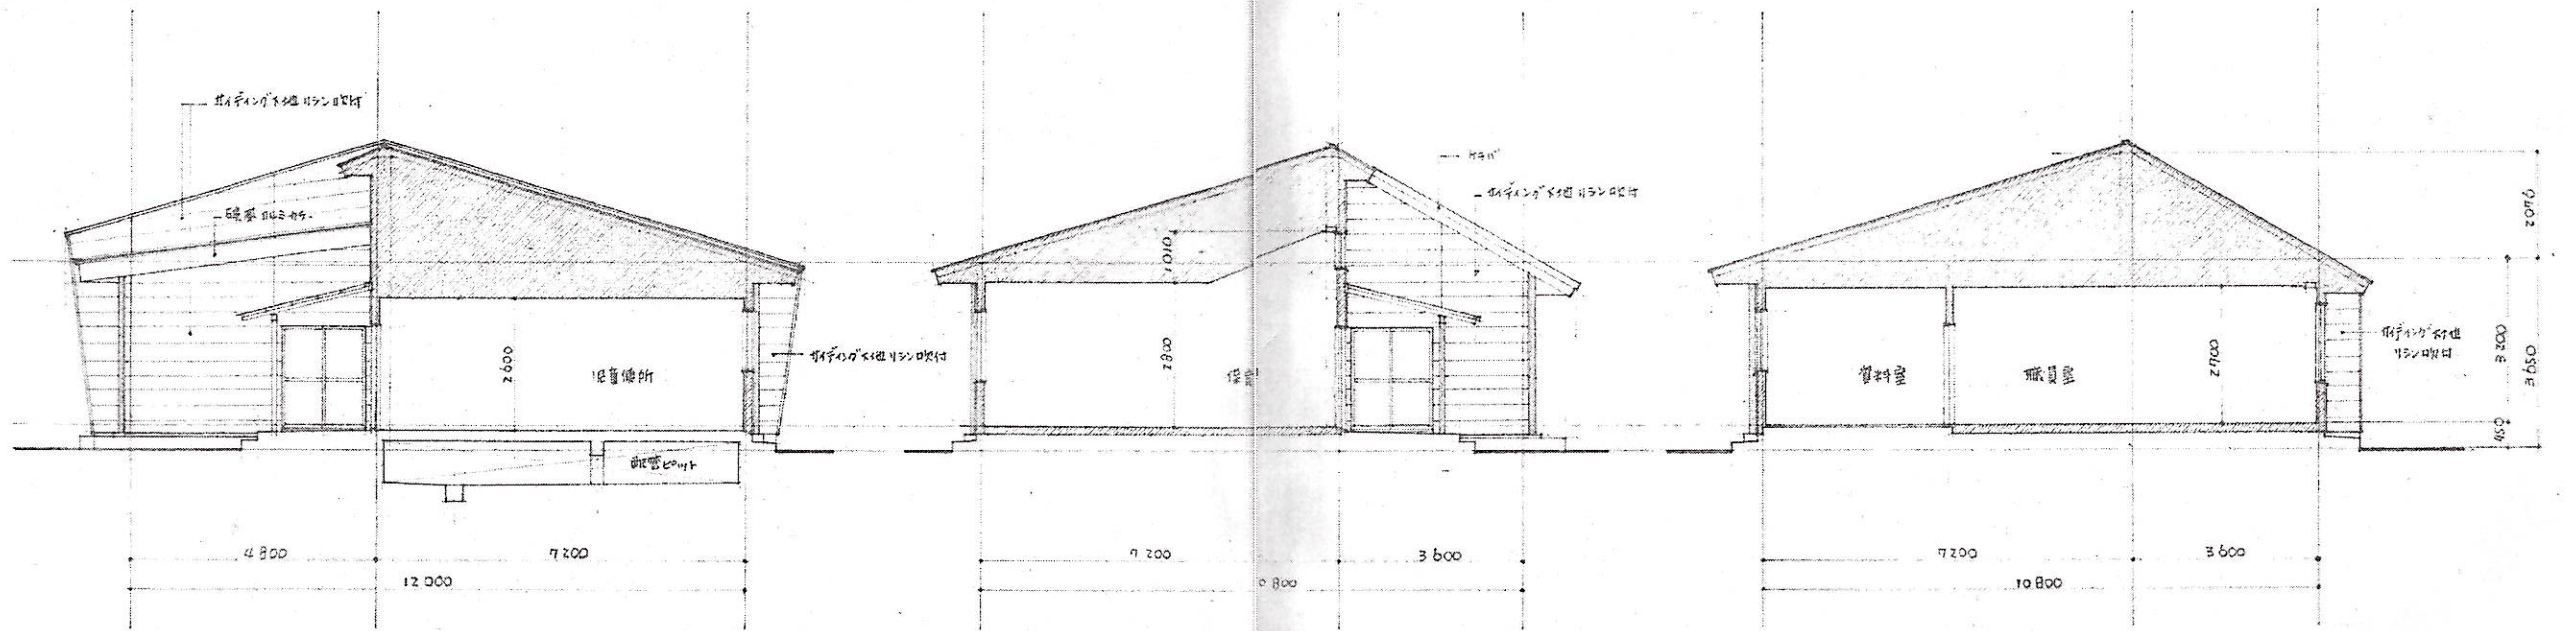

児童便所 断面图 1-100

保育室 断面图 1-100

職員室 断面图 1-100